
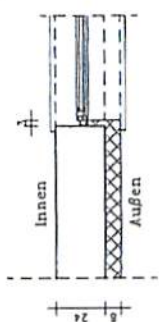
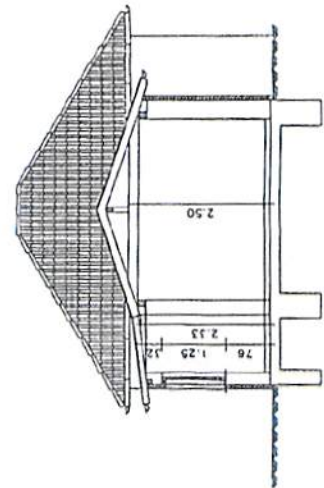


[illegible]

Schnitt A - A



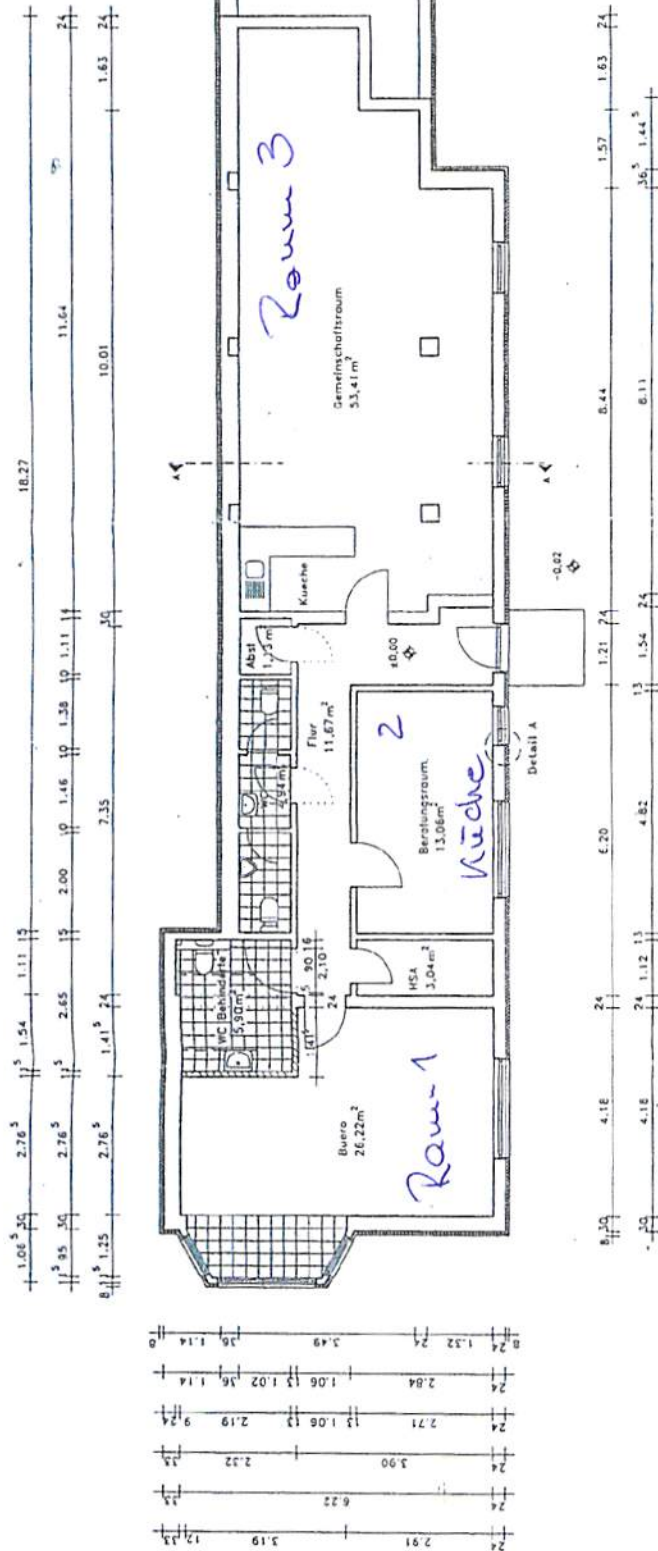

Anlage 4

Bauherr	Gemeinde Rüditz über Amt Panketal Schönower Str. 105, 16341 Zepernick			Blatt-Nr	
Bauvorhaben	Dorfgemeinschaftshaus Albertshof in Rüditz OT Albertshof			Mäßigstab	1:100
Bezeichnung	Grundriss Erdgeschoss und Schnitt A-A			Datum	05.09.00
Planung	IEB Ingenieurbüro Bernau GmbH Brandtstr. 31A 16341 Schwanebeck (C30)944 51 21/23			Architekt / Bearbeiter	Bauherr